


1 FRONT ELEVATION
scale 3/16" = 1'-0"

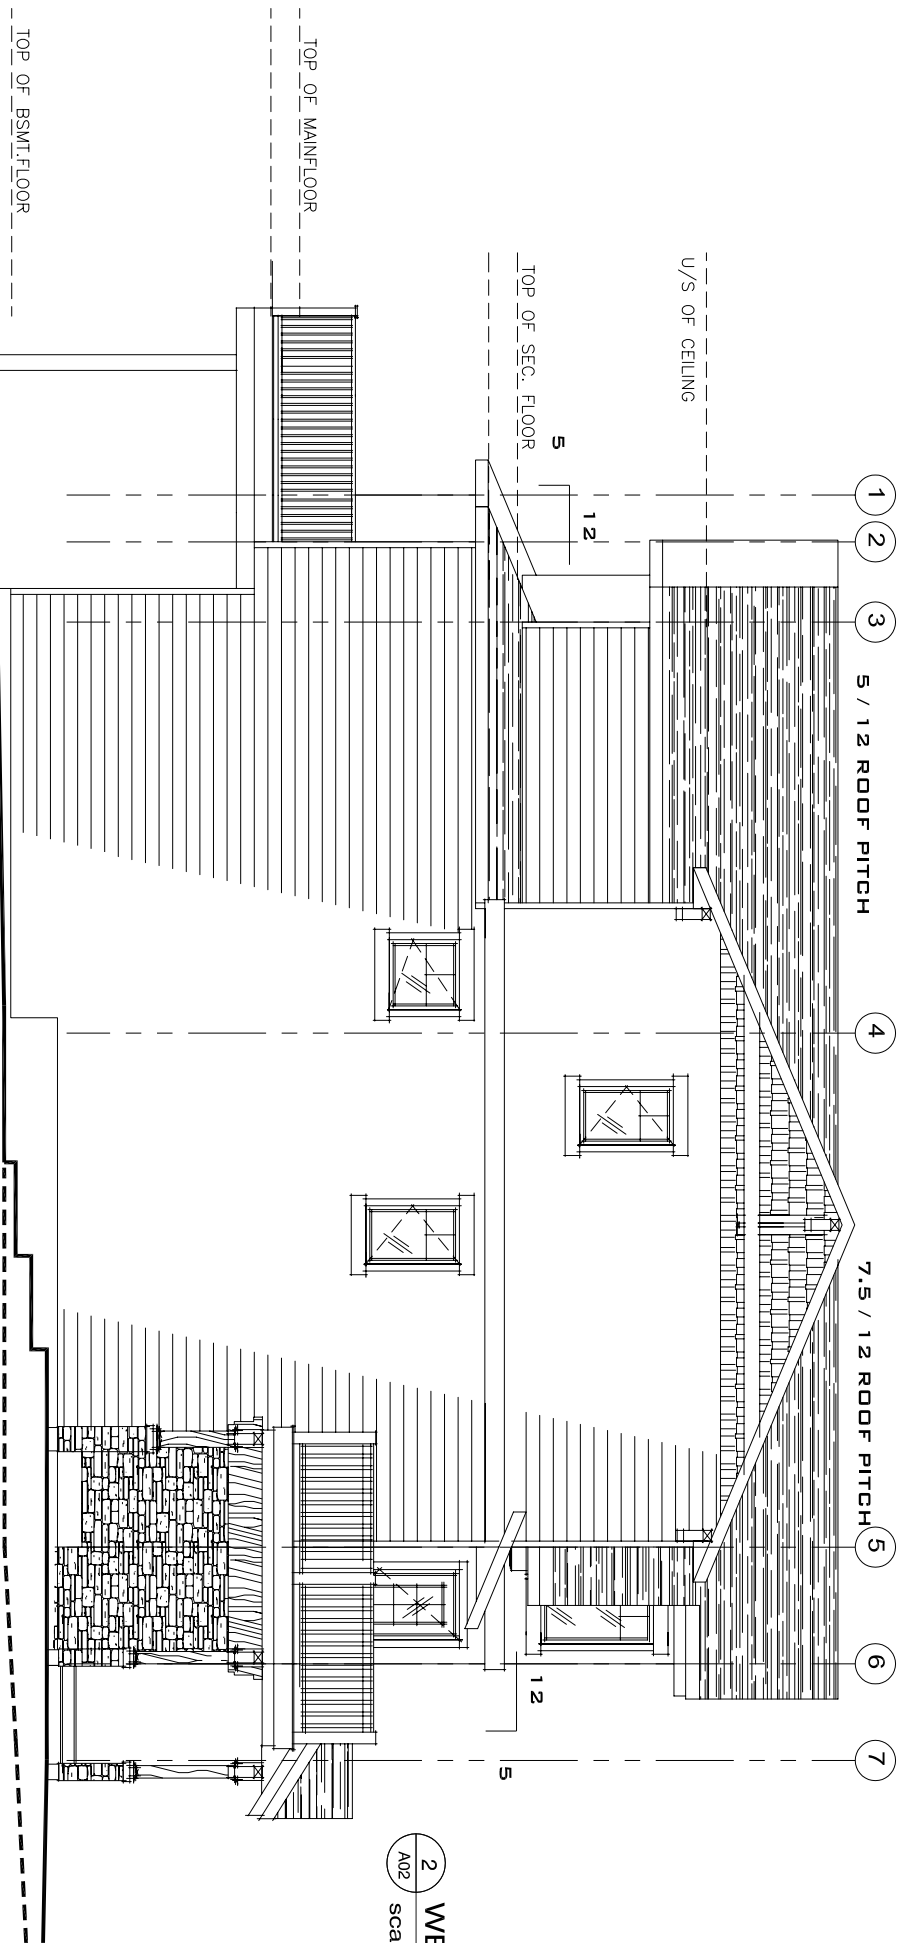

2 WEST ELEVATION
scale 3/16" = 1'-0"

Consultant:

Consultant:

Revisions	
No.	By Date



#16, 515 - 7TH STREET S.
LETHBRIDGE ALBERTA
T1J 2G8

TEL: (403) 327-0408
CEL: (403) 893-1009
HAESLER@TELUS.NET

Project No.	06007
Date	APR. 25, 2006
Drawn By	AH
Checked By	AH
Scale	3/16" = 1'-0"

Project: FOURPLEX
FOR SOROKA
DEVELOPMENTS LTD
HEINZ WEIXELBAUM
FERNIE, BC
CASTLE MOUNTAIN AB

Drawing Title:
ELEVATIONS

Drawing Number:

A02R1 OF 8