


3 DETAIL 4 - STAIRS
A08 scale 1" = 1'-0"

1 DETAIL 1
A08 scale 1" = 1'-0"

2 DETAIL 7 - HANDRAIL
A08 scale 1" = 1'-0"

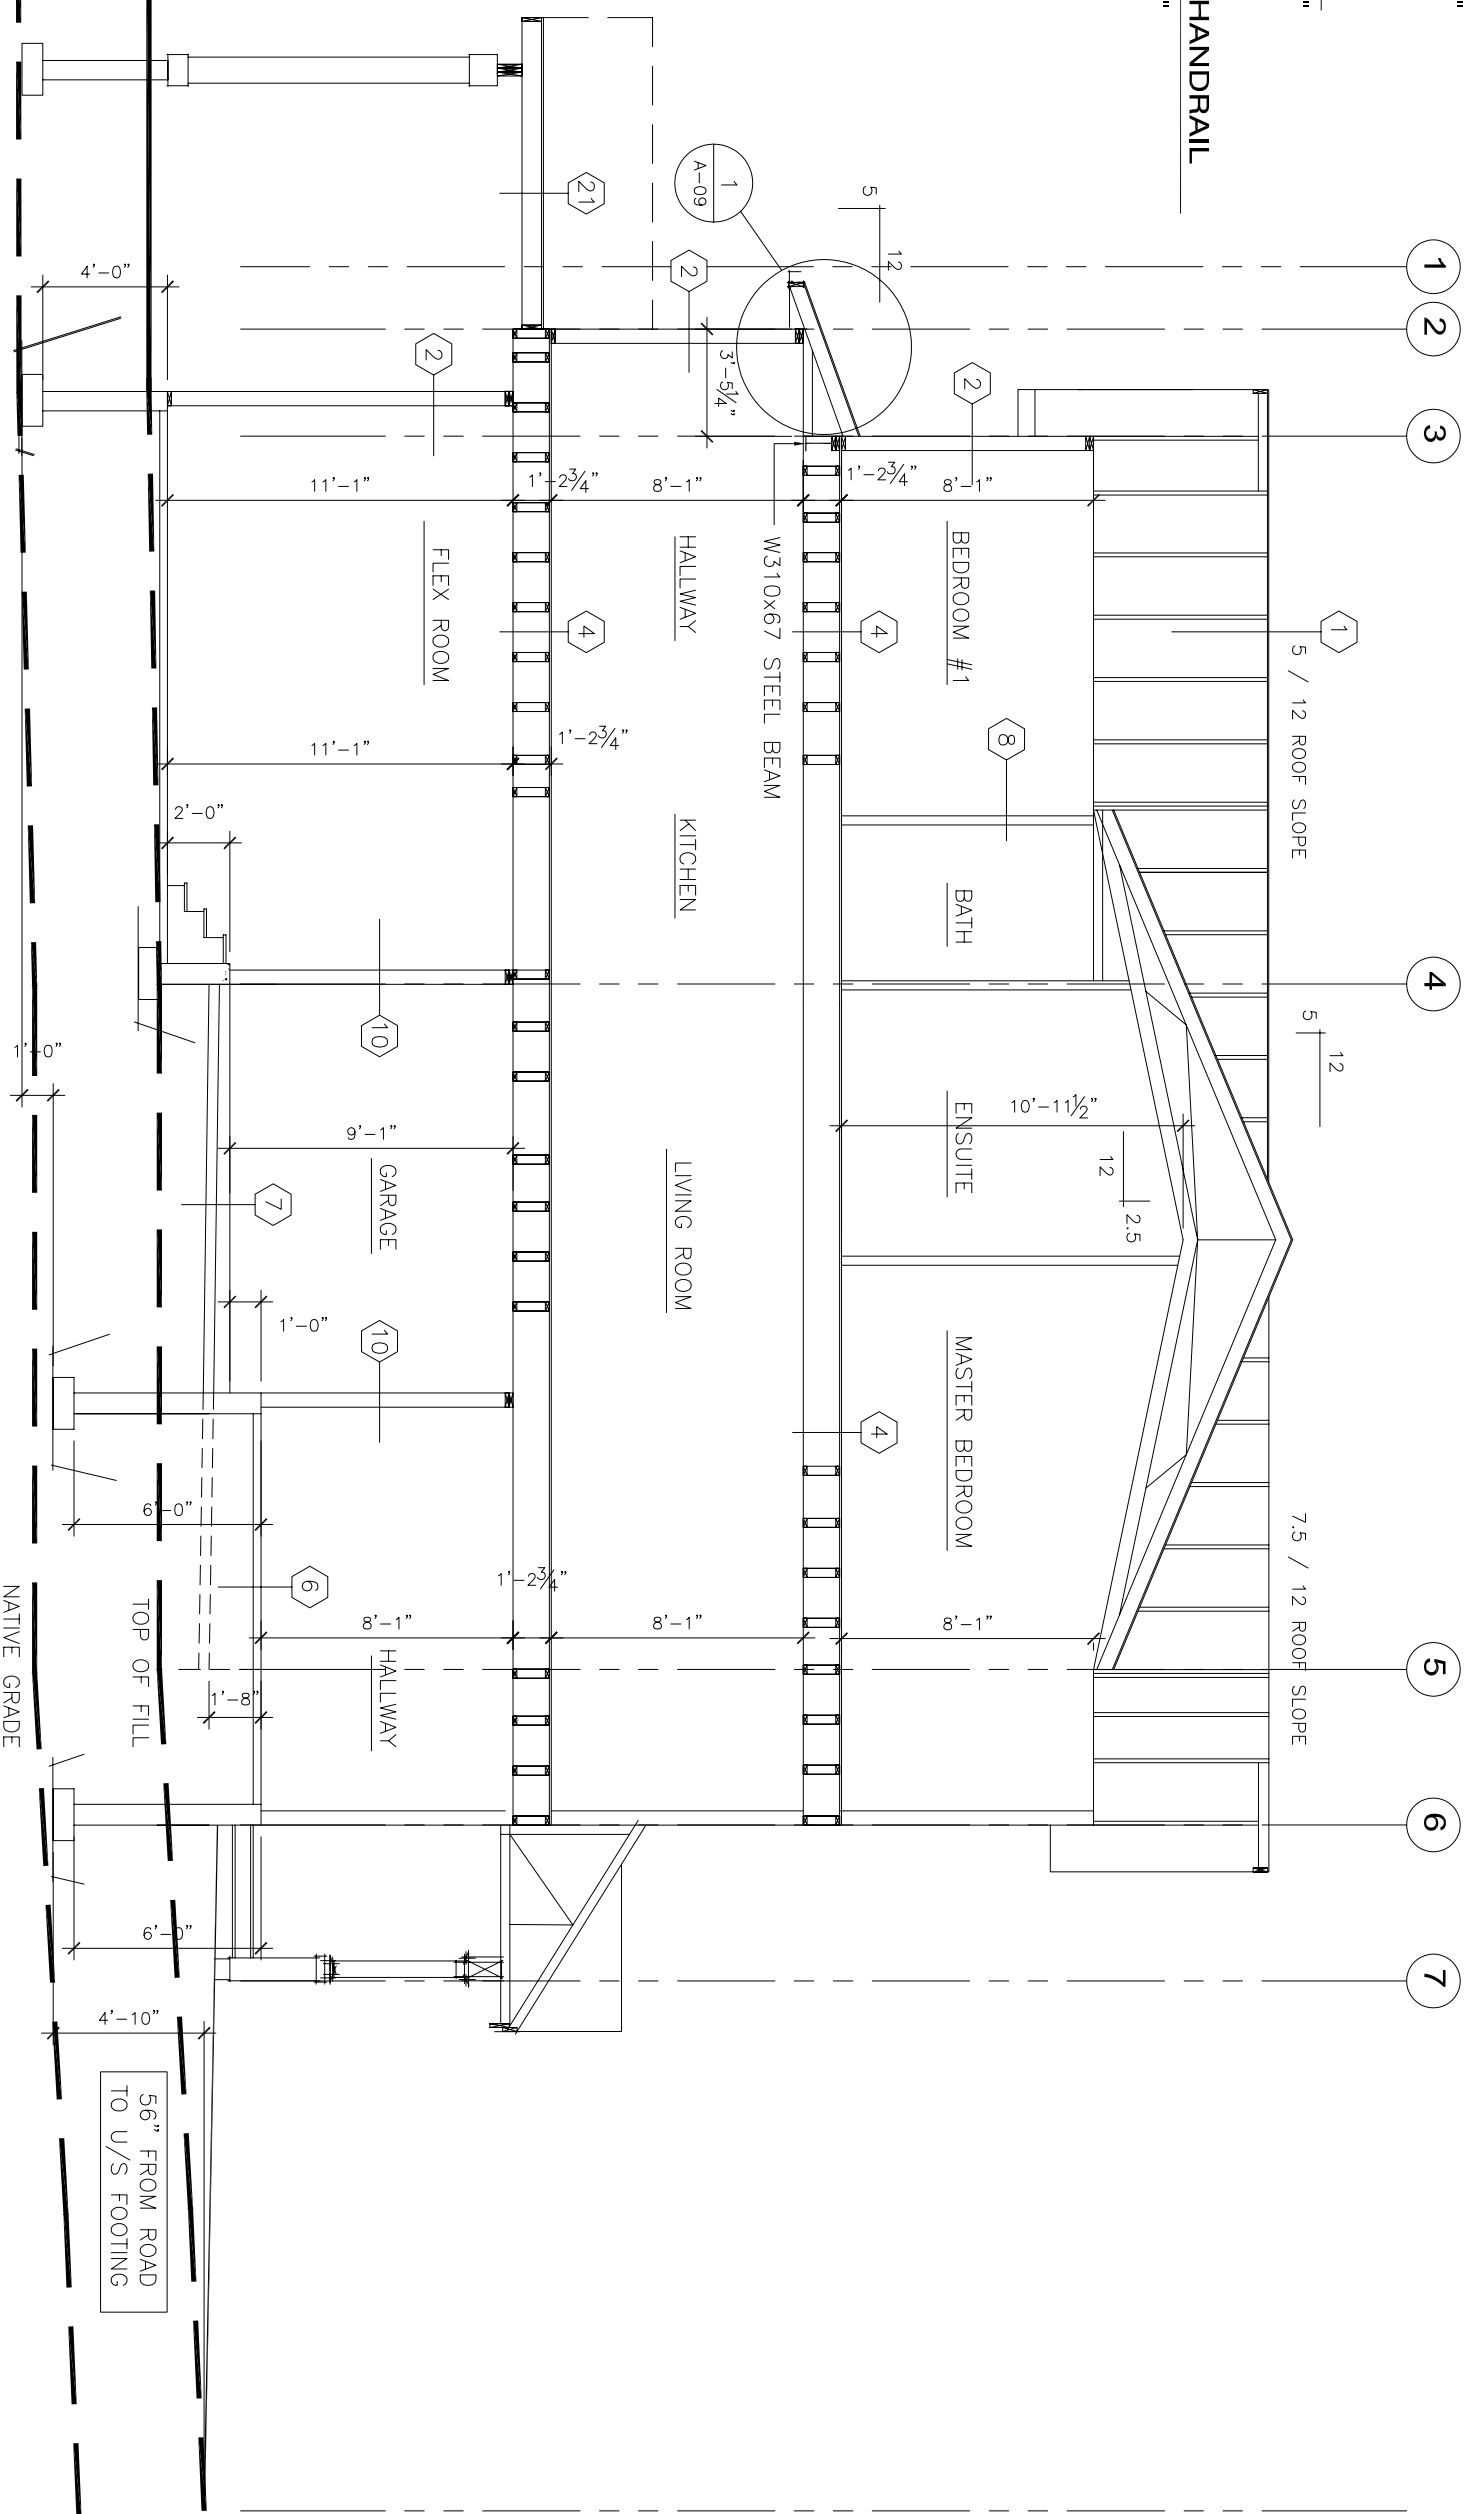

4 CROSS SECTION B-B
A08 scale 1/4" = 1'-0"

No.	By	Date

Consultant:
ISSUED FOR
DEVELOPMENT
PERMIT
APRIL 27/06


Consultant:



**IGLA - DESIC
STRUCTURES Ltd.**
1221 2nd AVE. SOUTH
LETHBRIDGE, AB
T1J 0E4
PH: 403-394-0027

Project:
FOURPLEX
FOR
SOROKA DEVELOPMENTS LTD
HEINZ WEIXELBAUM
CASTLE MOUNTAIN AB

Date	06/007
Drawn	APR. 24, 2006
By	AH
Checked	AH
By	AH
Scale	AS NOTED



**HDC
CONCEPTS**
RESIDENTIAL - COMMERCIAL DESIGN
DESIGNING-PRODUCT MANAGEMENT

#202, 505 - 7TH STREET S.
LETHBRIDGE ALBERTA
T1J 2P8
EMAIL: HDCCONCEPTS@HDCCONCEPTS.CA

TEL: (403) 327-9408
FAX: (403) 327-9408
WEB: WWW.HDCCONCEPTS.CA

Drawing Title:
DETAILS

Drawing Number:
A08R1 OF 8